

PHASING

For phasing the areas in blue should be established first. The yellow areas can be later on, leading with the pavers through the sports fields and then the track retaining wall. Available funding for each area will also drive what gets built first

FIELD SPORTS MEMORIAL


This area includes all the walks near the turf and practice fields as well as the walk by the locker room entrance. Suggestions for this area would be memorial pavers along the walks as well as trees. A seating wall could be placed near the locker room entrance connecting to the existing wall that leads down to the locker rooms, facing track.

TRACK MEMORIAL

This area is the hill right behind the track near the baseball field. A retaining wall can be put in for the track events with engraved bricks.

MUSIC/ART MEMORIAL AREAS


These areas are for music or art active members. This includes memorial trees, shrubs, display areas with memorial pavers, and possibility for memorial statues.

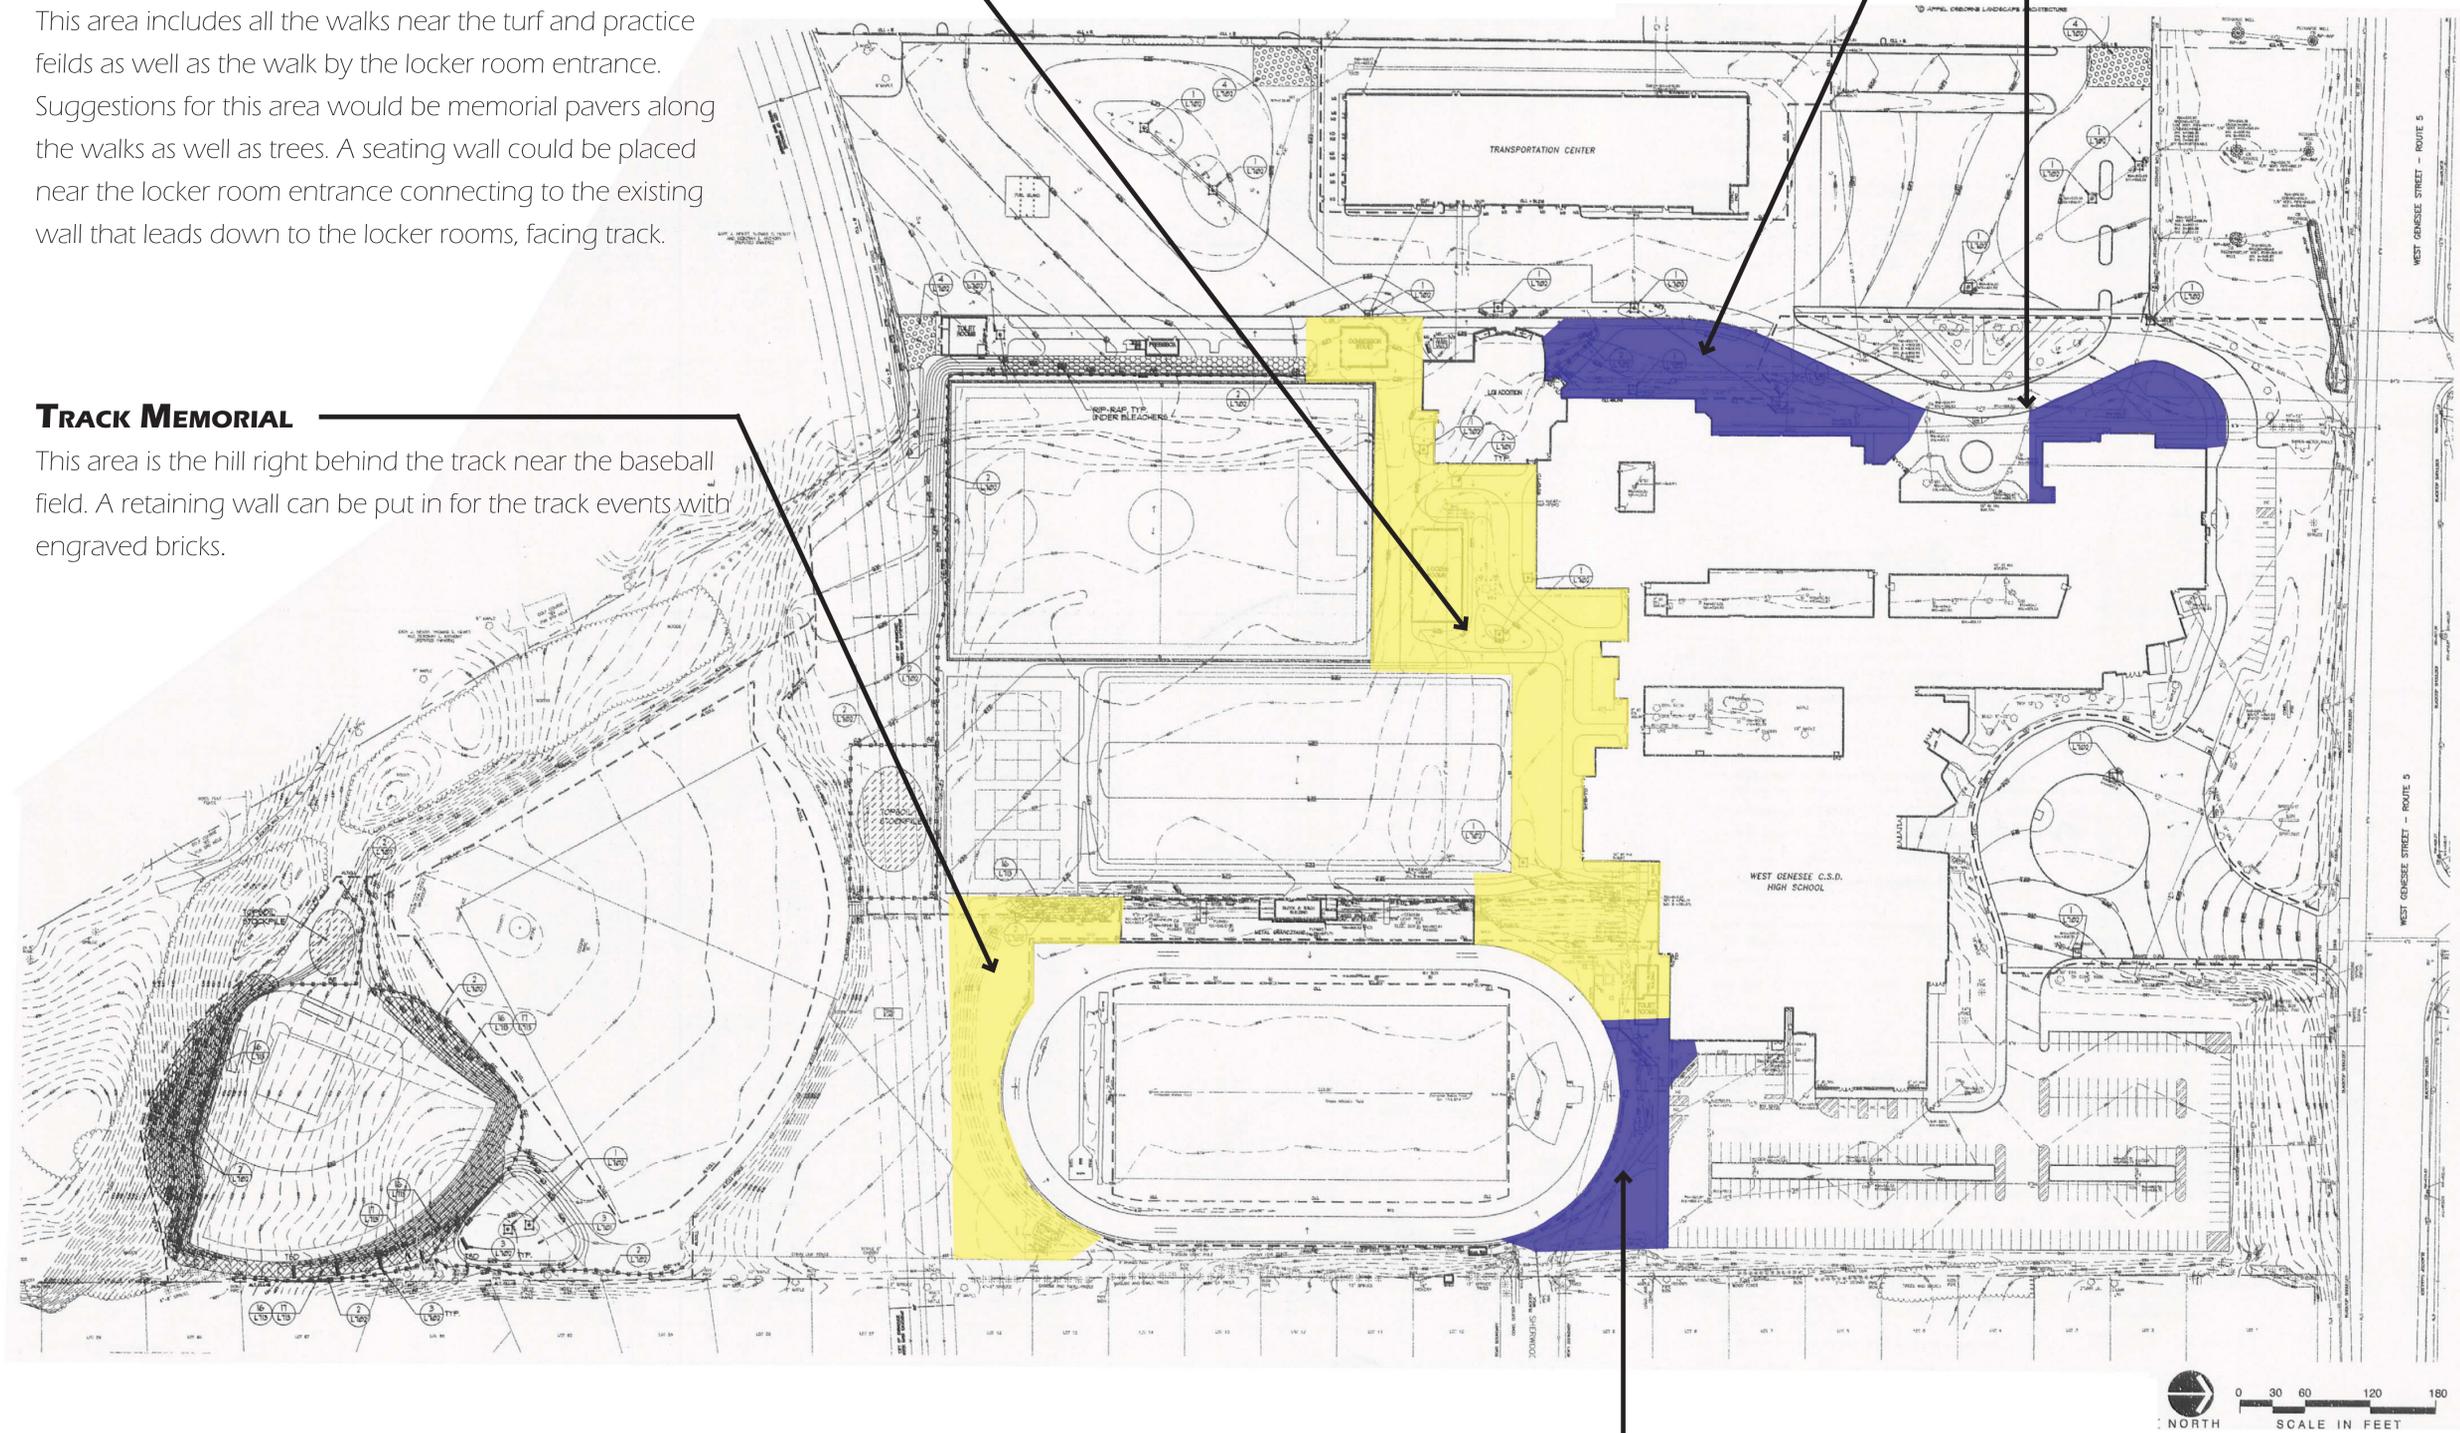

FIELD SPORT/TRACK MEMORIAL


This area covers track and other field sports. The retaining wall is in front of the track facing the parking lot serving as a gateway piece but also a memorial with engraved bricks.

West Genesee High School - Memorial Site Plan

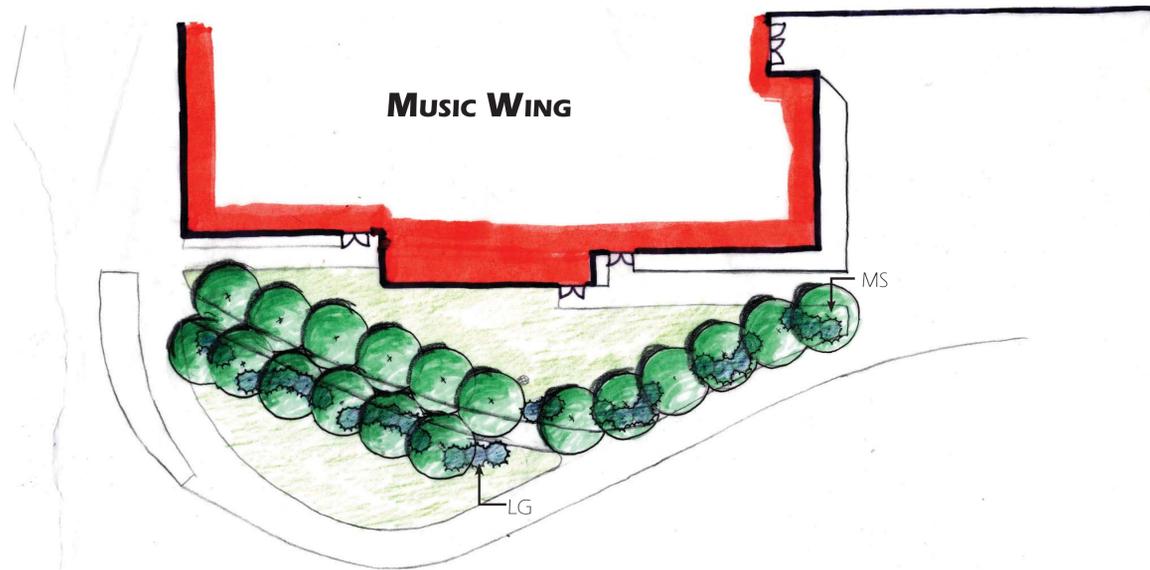


MUSIC MEMORIAL

Connecting concrete walk through existing grass space. Memorial trees as well as shrubs that intertwine within the trees. This area would represent the music department and can have memorial pavers along walk, benches, as well as the vegetation.

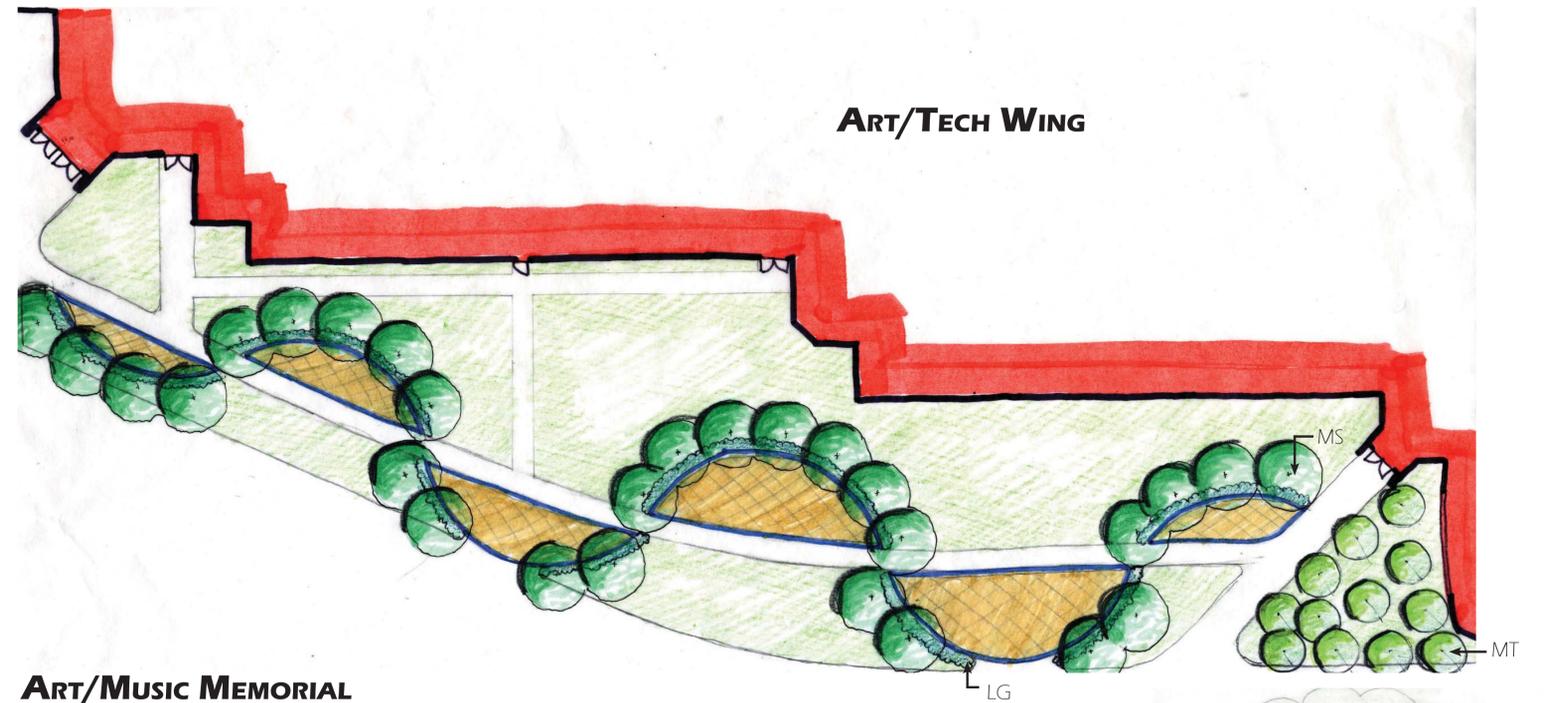

ART/MUSIC MEMORIAL

This area is open for art and music departments as well as the technology department. This has a concrete walk cutting through as well as display areas with memorial pavers. These areas can be used for art display as well as any permanent sculpture memorials. The trees and shrubs are also open for memorial.

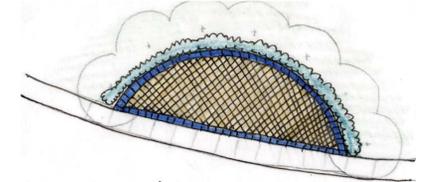


Paver Detail

Outer running bond course of pavers to be blue. The inner square pavers to be gold with engravings.



Retaining Wall Detail

Wall to be Versa-lok Standard blocks (6"x16"x12") with cap stone (3"x14"x12"). The blocks will contain bronze plaques (or similar material that is durable but gives golden appearance) approximately 4"x12" on the bricks. The lettering "West Genesee Wildcats" to be blue and be 4" from the wall (similar to Stonehedge Elementary's retaining wall).

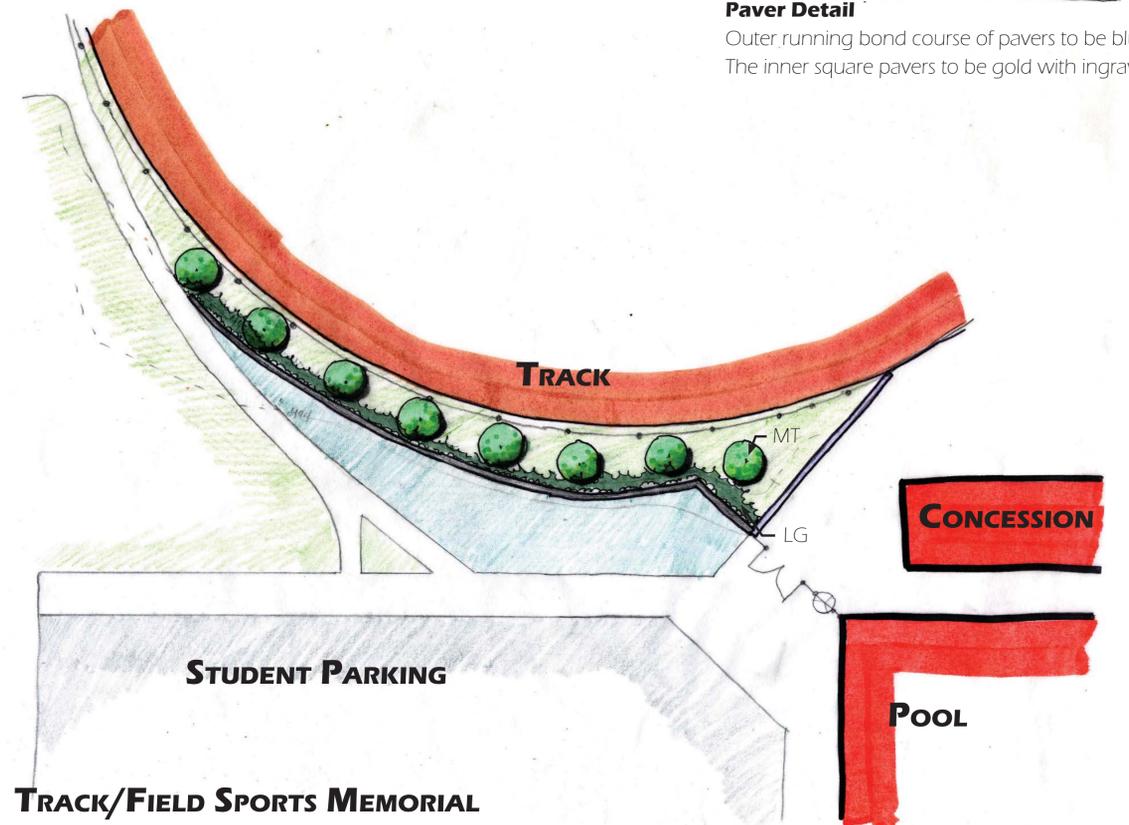

TRACK/FIELD SPORTS MEMORIAL

This area contains a wall that has plaques for the department as well as some memorial trees and shrubs. This is to serve as a nice entrance feature to sporting events at the track or other fields.

West Genesee High School - Memorial Areas

PLANT LIST

Key	Common Name	Scientific Name	Growth Size (H/W)	Comments
MS - Major Shade Tree	Red Maple (Autumn Blaze)	<i>Acer rubrum</i> 'Autumn Blaze'	40' / 15'	Dense oval rounded head, rapid grower, hardy
MS - Major Shade Tree	Red Maple (Autumn Glory)	<i>Acer rubrum</i> 'Autum Glory'	40' / 12'	Upright, oval crown, red fall color
MS - Major Shade Tree	Pin Oak (Emerald Pillar)	<i>Quercus palustris</i> 'Green Pillar'	50' / 15'	Columnar form, red fall color
MS - Major Shade Tree	Thornless Honeylocust (Imperial)	<i>Gleditsia tracanthos</i> L. var. <i>inermis</i> 'imperial'	30' / 15'	Spreading branches, rounded outline, few seed pods
MT - Minor Shade Tree	Flowering Dogwood (October Glory)	<i>Cornus florida</i> 'October Glory'	20' / 8'	Pink dogwood with red fall color
MT - Minor Shade Tree	Eastern Redbud (Alba)	<i>Cercus canadensis</i> var. <i>alba</i>	10' / 10'	White flowers, hardy
MT - Minor Shade Tree	Panicle Hydrangea (Brussels Lace)	<i>Hydrangea paniculata</i> 'Brussels Lace'	10' / 10'	White to purplish pink flowers
MT - Minor Shade Tree	Star Magnolia (Contennial)	<i>Magnolia stellata</i> 'contennial'	15' / 10'	White/pink flowers, upright conical/pyramidal shape
MT - Minor Shade Tree	Shadblow Serviceberry	<i>Amelanchier canadensis</i>	12' / 10'	Upright, tightly multistemmed
LG - Low Growing Plants	Common Juniper (Effusa)	<i>Juniperus communis</i> 'Effusa'	9" / 4'	Green under color with silver on top, holds color through winter
LG - Low Growing Plants	Creeping Juniper (Livingston)	<i>Juniperus horizontalis</i> 'Livingston'	15" / 2'	Blue green summer foliage with green winter color
LG - Low Growing Plants	Cranberry Cotoneaster	<i>Cotoneaster apiculatus</i>	3' / 4'	Low shrub, pink to white pink flowers
LG - Low Growing Plants	Allegheny Pachysandra (Forest Green)	<i>Pachysandra procumbens</i> 'Forest Green'	10" / 4'	Low, wide spreading shrub
LG - Low Growing Plants	Oakleaf Hydrangea (Day Spring)	<i>Hydrangea quercifolia</i> 'Dayspring'	6' / 4'	Large white flowers, deep red fall color



Red Maple 'Autumn Blaze'



Red Maple 'Glory'



Eastern Redbud Alba



Oakleaf Hydrangea Day Spring



Pin Oak Emerald Pillar



Star Magnolia



Cranberry Cotoneaster



Creeping Juniper 'Livingston'



Panicle Hydrangea



Common Juniper Effusa



Allegheny Pachysandra



Shadblow Serviceberry

West Genesee High School - Plant List and Images