

Overall Site Plan and Phasing

The overall site plan shows all locations that could be considered for memorial or other types of plantings. These are the areas that are shaded in green with no detail. The detailed areas outlined in red are two specific locations that were chosen because they are high traffic areas and would allow for a strong sense of place for a memorial planting or plaza. The area on the western portion of the site near is proposed as a memorial to students and families within the school district. The proposed area at the main entrance with the circle is meant as an overall school memorial supported by the existing flag pole. The final area near the parking lot for the gym is a proposed memorial space for coaches and specific athletes that played significant roles in the schools history.

Phasing

The phasing for these locations starts with which space would be constructed first. This is ultimately up to the school administration and the desire for which memorial they want. After choosing where to develop the areas should have all the hardscape elements installed. After these elements are in place the plantings can be installed. However, many of the trees are meant to be memorial trees donated by families or others. This in turn means that they either need to be planted and become memorials over time, or they should be installed as needed. The ones within the hardscape elements should be installed first to ensure the complete design ideas are met.



Site Plan
Scale: 1" = 60' -0"



Site Detail and Planting Plan

Scale: 1" = 20'-0"

Grove of Donated Memorial Trees with low shrubs to enclose the space.

Black Granite Memorial Wall with engraved names and dates - example below.



Bluestone Plaza Space

Etched Glass wall for more memorial names, events, or dates - example below.



Photo Courtesy of Tim Toland

Memorial "bollards" with plaques - example below.



Additional Memorial Paver space

Plant ID Legend

-  Small Shrubs and Groundcover
-  Flowering Shrubs
-  Small Deciduous Shade Trees for memorials
-  Small Flowering Deciduous Shade Trees For Memorials
-  Large Deciduous Shade Trees for defining space and comfort

Benches with an annual planting bed in the middle - example below.

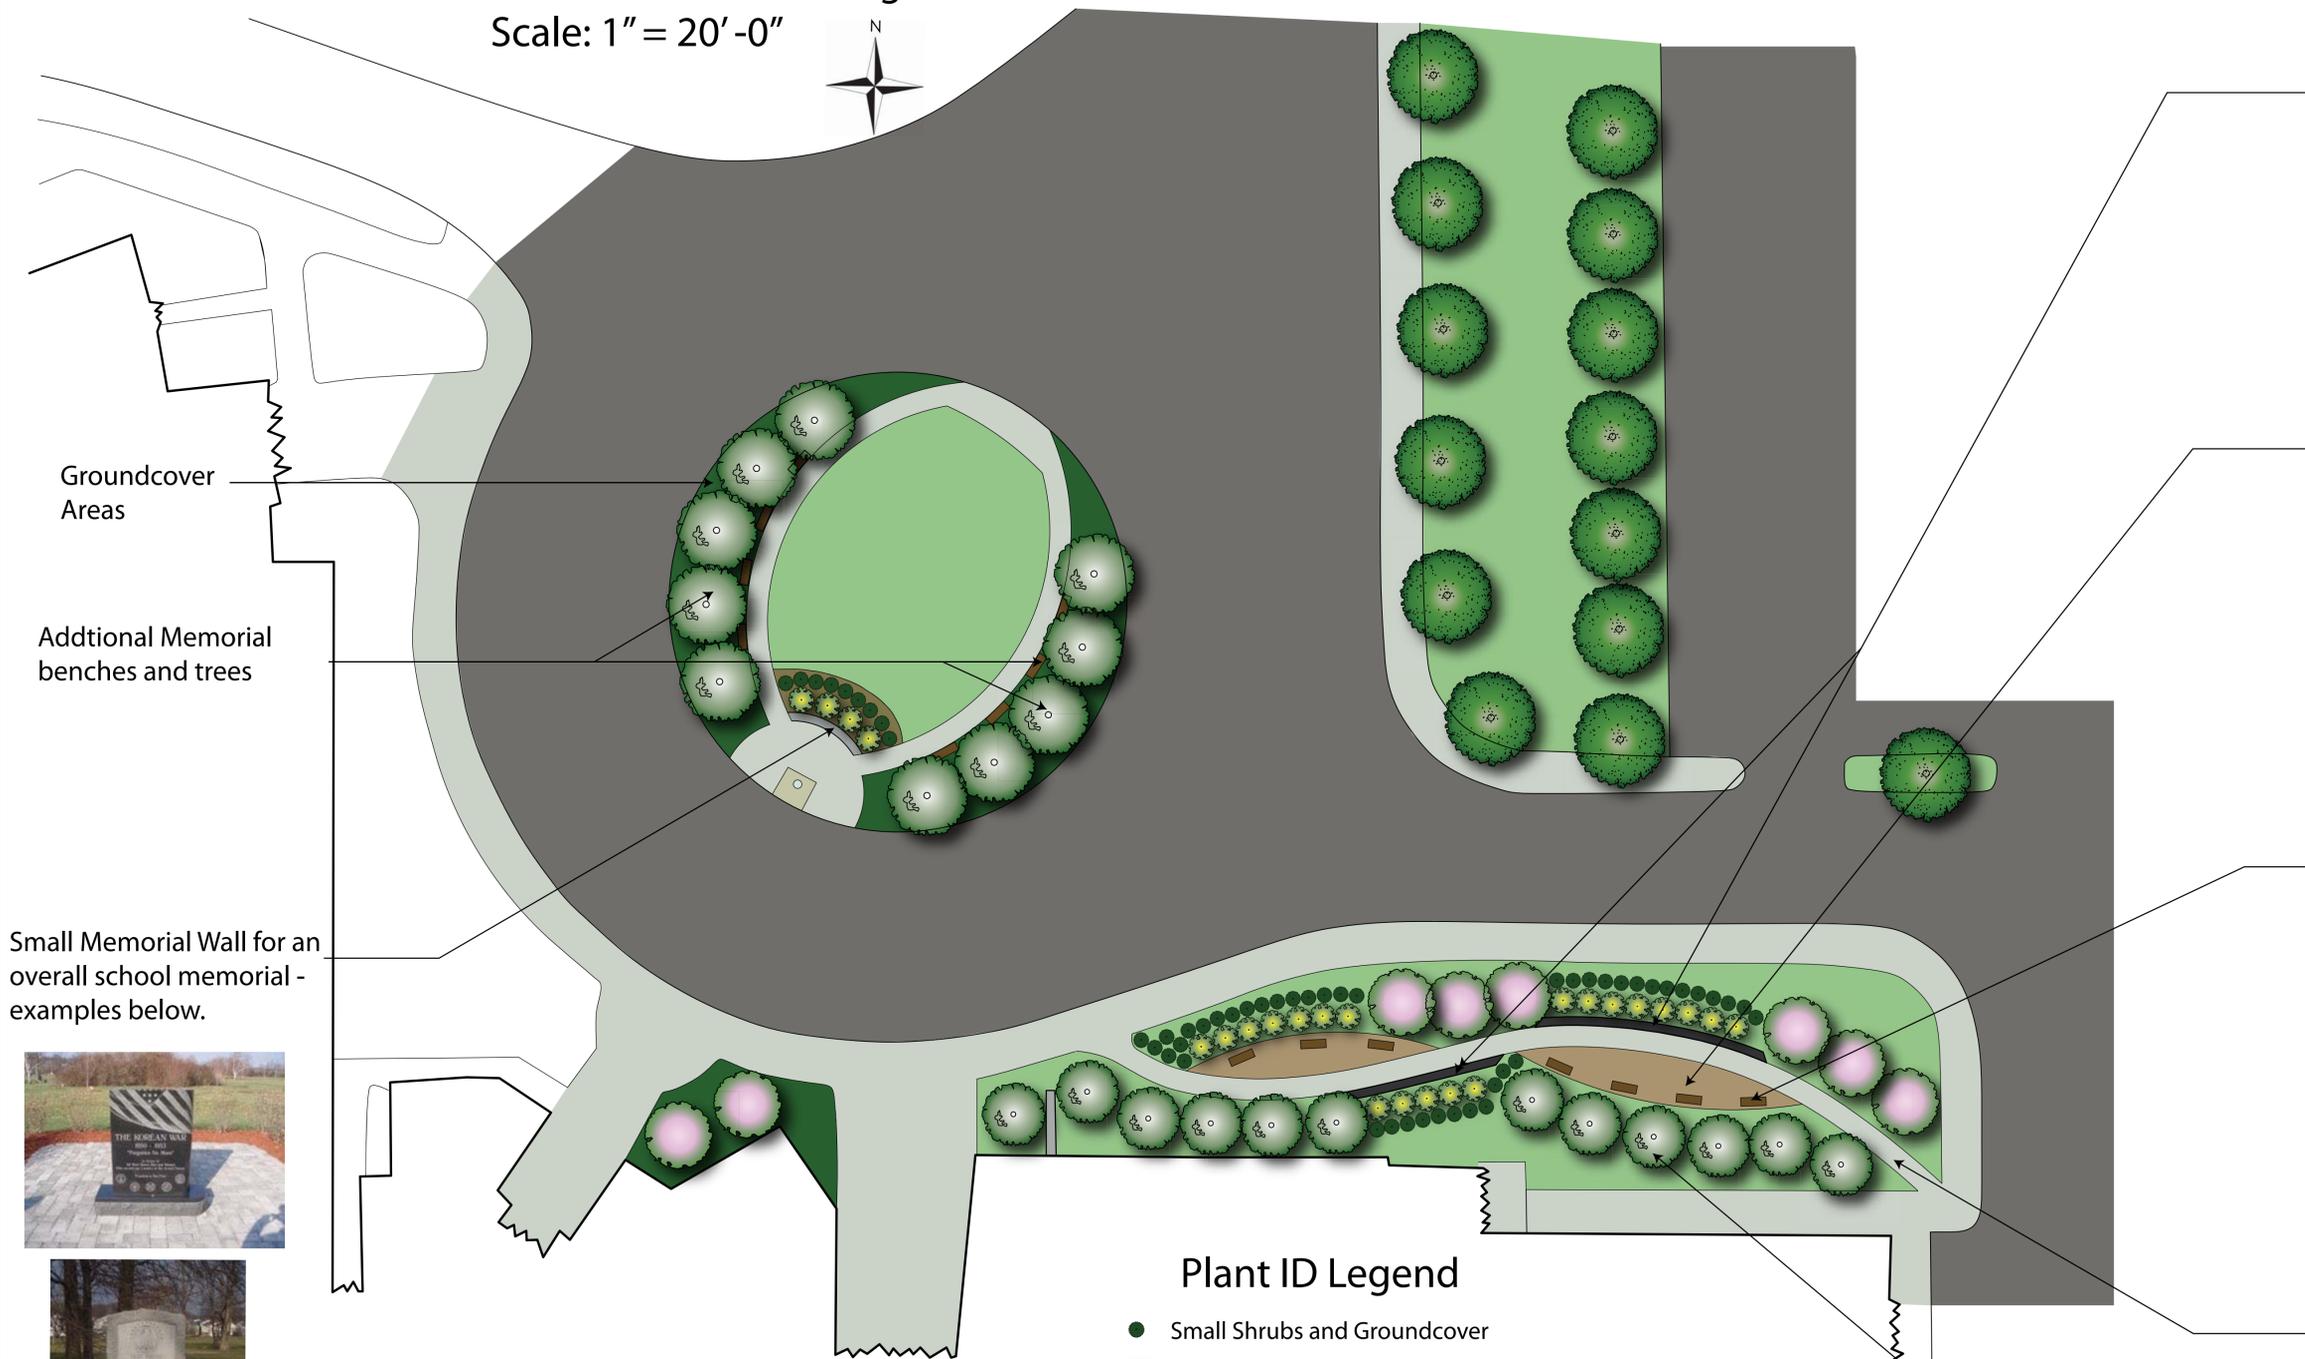


Engraved Pavers for memorial space as well as to lead people into the space from the main sidewalk - paver example below.



Note: All images are from Paul Silverberg Photos- 2008

Site Detail and Planting Plan
Scale: 1" = 20' -0"



Small Black Granite Memorial Walls - example below.



Memorial Pavers for names of coaches or athletes - example below.



Memorial Benches donated in honor of a person or team - example below.



Traditional Concrete walkway.

More trees for donations and memorials.

Groundcover Areas

Additional Memorial benches and trees

Small Memorial Wall for an overall school memorial - examples below.

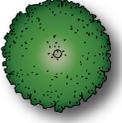
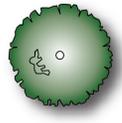
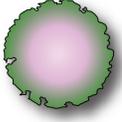


Plant ID Legend

-  Small Shrubs and Groundcover
-  Flowering Shrubs
-  Small Deciduous Shade Trees for memorials
-  Small Flowering Deciduous Shade Trees For Memorials
-  Large Deciduous Shade Trees for defining space and comfort

Note: All images From Paul Silverberg - Photos 2008

Plant List

	Botanical Name	Common Name	Ultimate Growth Size(H/W)	Comments
	Large Shade Trees			
	Quercus palustris 'Green Pillar'	Green Pillar Pin Oak	40-60' X 40'	rapid growing, dark gree leaves, red fall foliage, prefers well drained soils
	Fraxinus americana 'Greenspire'	Greenspire White Ash	30-50' X 30'	narrow/upright, dark green summer foliage, dark orange fall color, great for campuses
	Tilia americana 'Redmond'	Redmond Linden or Basswood	60' X 30'	oval shaped, generally with straight trunk, green summer leaves, with yellow fall color
	Celtis occidentalis 'Prairie Pride'	Praire Pride Hackberry	50-75' X 35-40'	once established grows rapidly, durable to extreme conditions, thick dark green leaves
	Acer saccharum 'Majesty'	Majesty Maple	50-75' X 50 -60'	fast growing, large thick dark green leaves, red-orange fall color
	Small (minor) Shade Trees			
	Acer saccharum 'Apollo'	Apollo (Barret Cole) Sugar Maple	25' X 10'	symmetrical, tight columnar shape, yellow orange to red fall color
	Acer rubrum 'Northwood'	Northwood Maple	50' X 35'	hardy, fast growing, good red fall color
	Cornus kousa 'Summer Stars'	Cornus kousa 'Summer Stars'	25' X 18'	vase shaped, dark green foliage with reddish purple in fall
	Cercis canadensis 'Forest Pansy'	Forest Pansy Redbud	20-30' X 25-35'	a showy plant that bloms late April early May, yellow-green fall foliage
	Amelanchier arborea	Serviceberry	15 -25' X 20'	no major cultivars, medium green leaf, yellow- orange to red fall foliage color
	Flowering Trees			
	Cornus florida 'Cherokee Brave'	Cherokee Brave Flowering Dogwood	20' X 30'	Vigourous grower, reddish pink flower with white center, purple/red fall color
	Amelanchier grandifolia 'Robin Hill'	Robin Hill Serviceberry	20-30' X 12-15'	white bloom, upright habit for narrow areas, like full sun, mildew resistant
	Pyrus calleryana 'Chanticleer'	Chanticleer Pear	40' X 10-15'	moderate growing, narrow/upright, ornamental bearing no fruit, white flowers
	magnolia			
	Cornus kousa 'Summer Stars'	Cornus kousa 'Summer Stars'	25' X 18'	vase shaped, dark green foliage with reddish purple in fall
	Flowering Shrubs			
	Lilac			
	Hydrangea			
	Viburnum acerifolium	Mapleleaf Viburnum	4-6'	yellowish white flowers, reddish purple fall color
	Potentilla fruticosa 'Gold Drop'	Gold Drop Cinquefoil	3'	rounded, holds yellow blossoms all season, yellow brown fall color
	Spirea prunifolia 'Plena'	Plena Spirea	4-9' X 6-8'	deciduous shrub with open, loose form, yellow to purple fall color
	Small Shrubs and groundcover			
	Boxwoods			
	Pachsandyra			
	Horizontal Juniper			
	Holly			
	Vinca minor			