


## Plan Blow up

20 scale

NORTH

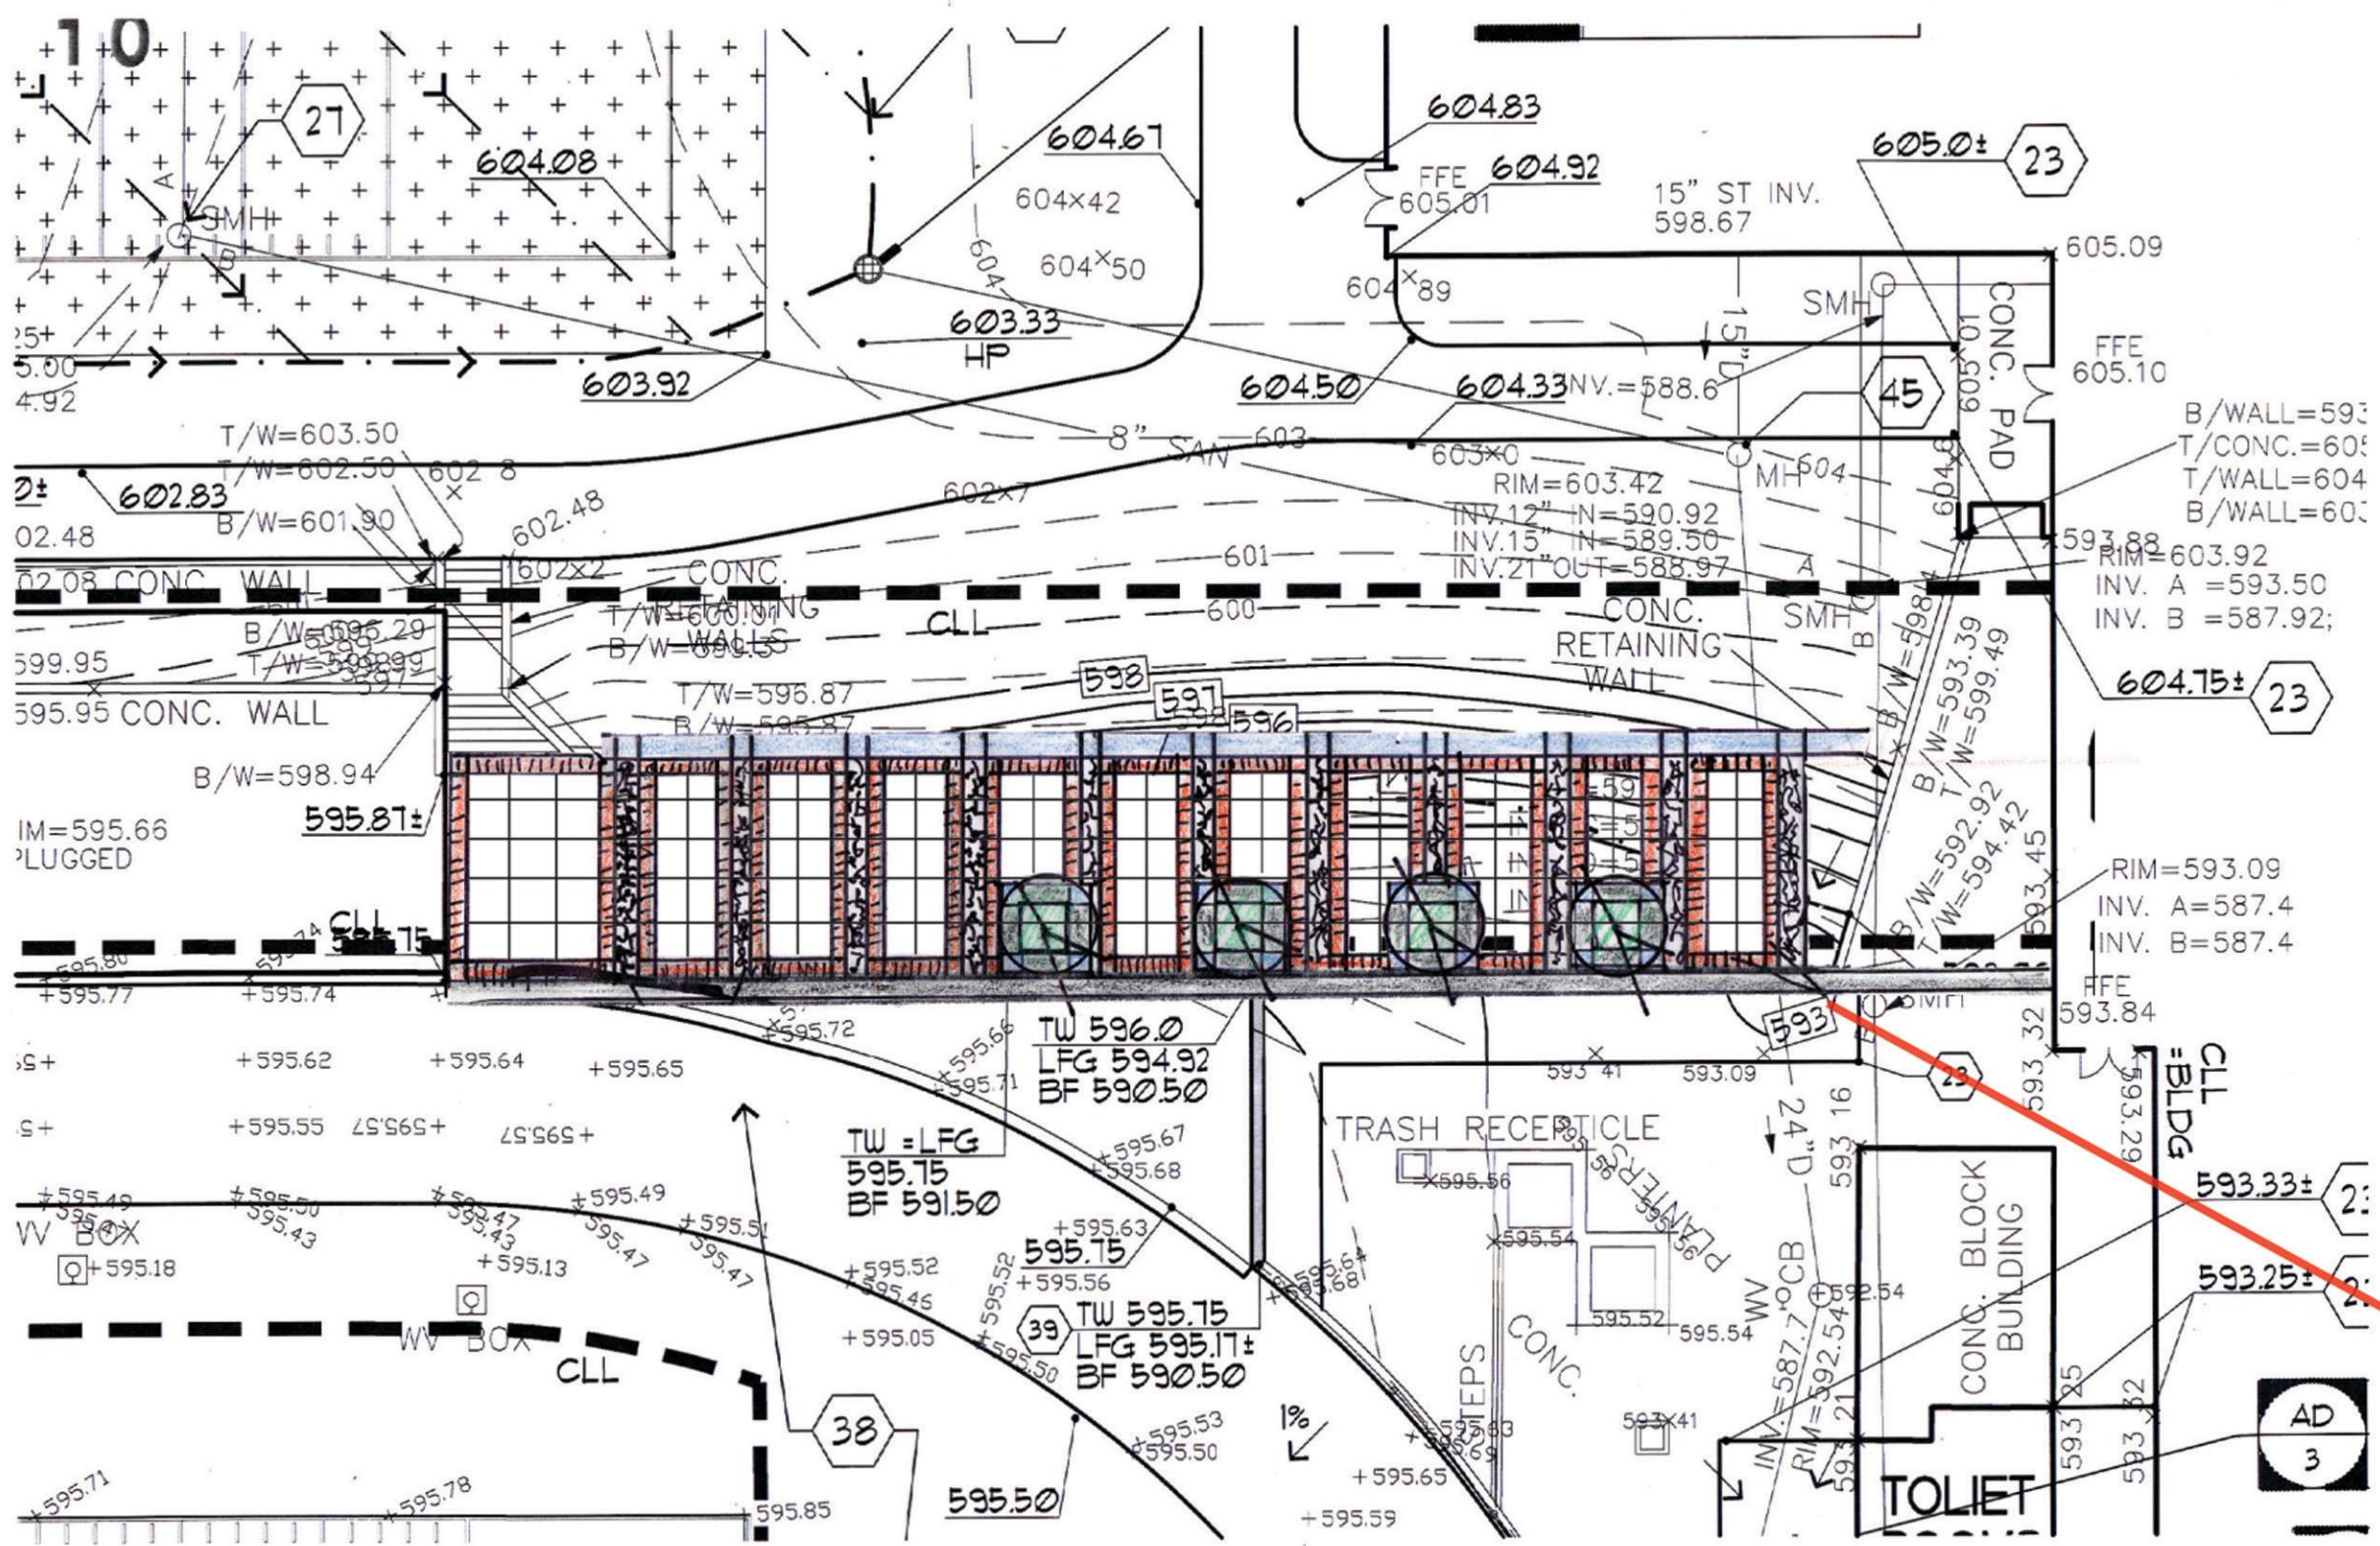

Materials intended for this memorial design.

Black Granite




Blue Stone




Onondaga Limestone



Brick

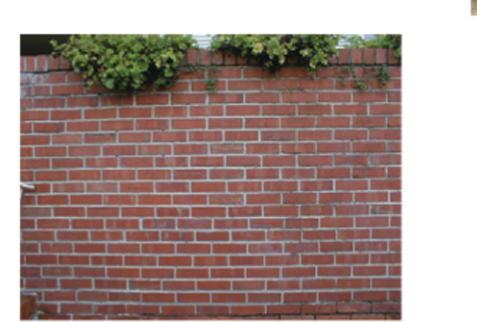

Axonometric of memorial planter/seat: 1/2 scale

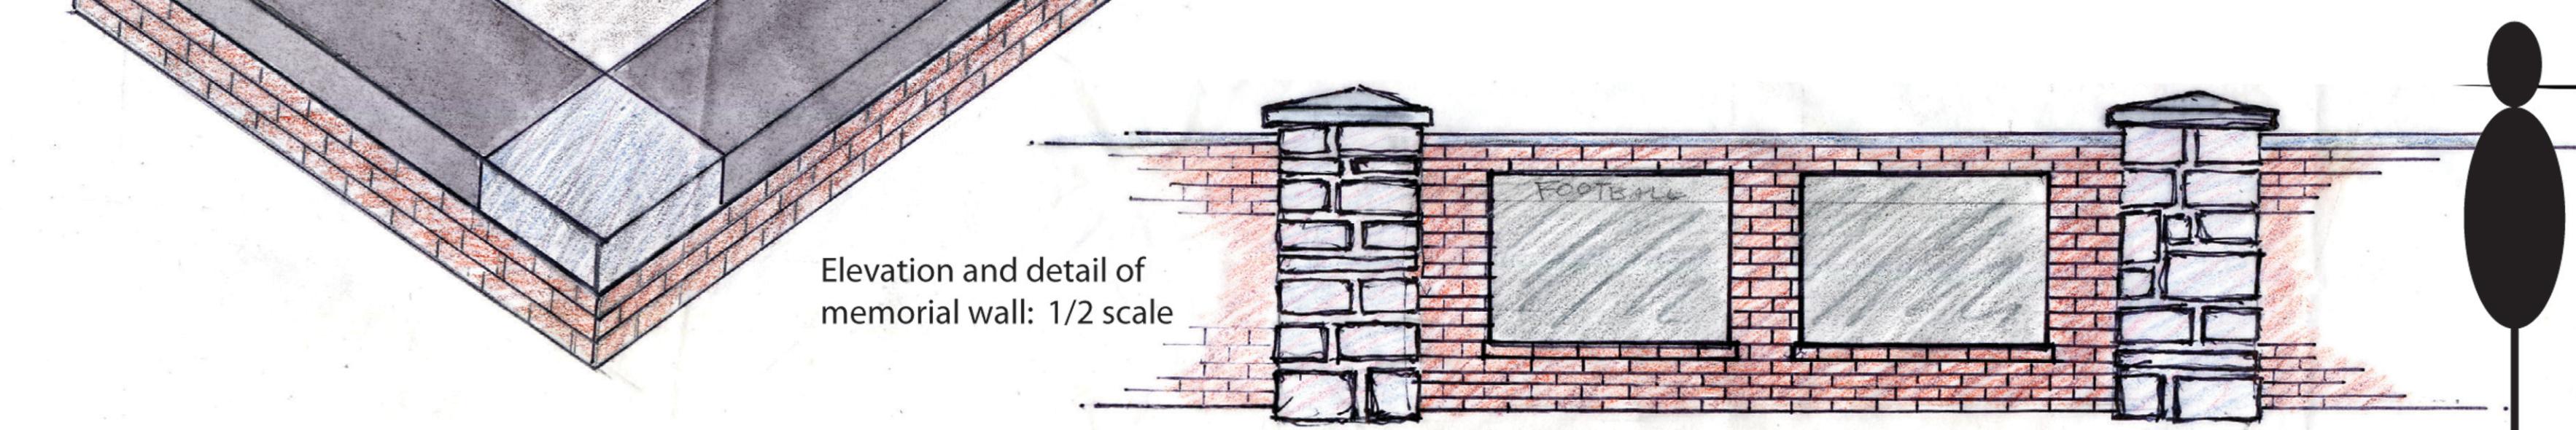


Elevation and detail of memorial wall: 1/2 scale

Elevation of the whole wall: 10 scale

## West Genesee High School Layout

60 scale

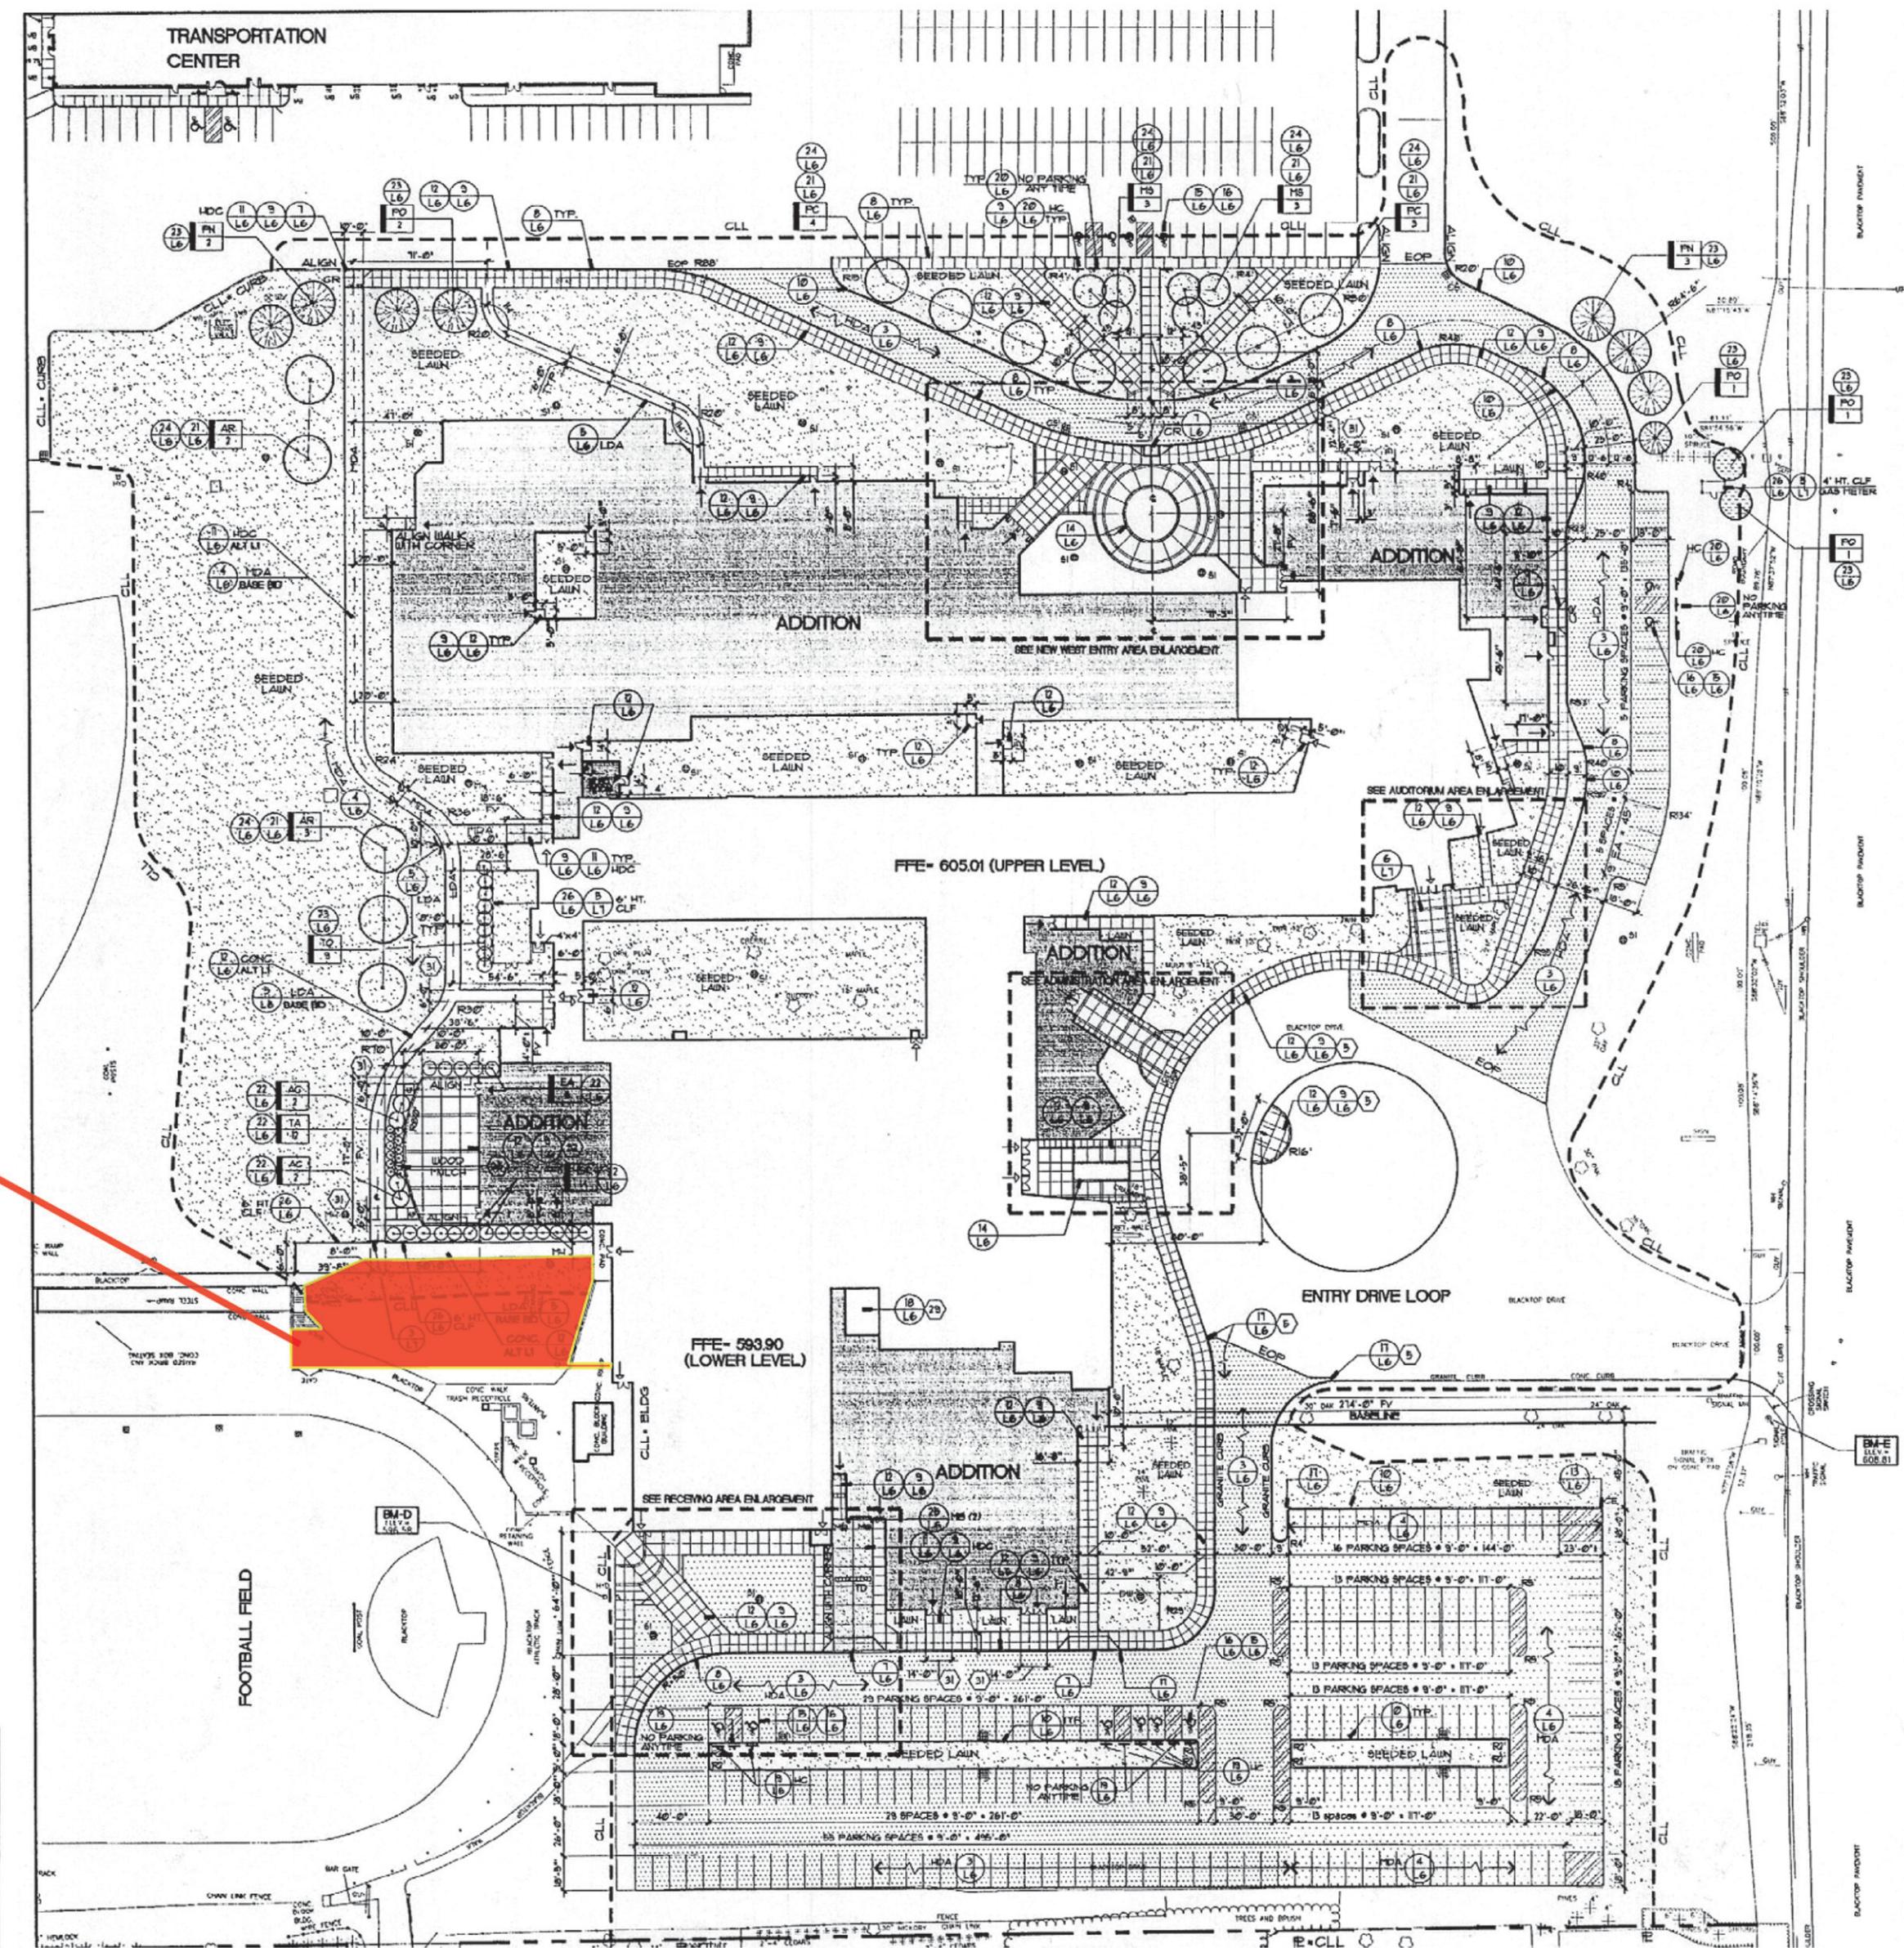

Recomend Small Shade Trees. (<25')

*Viburnum lentago...* "Pink Beauty" produces pink fruits to violet and is reported to be quite attractive. *Viburnum lentago* is a small tree, growing 15'-30'. Growth rate habit is medium with an arching habit. Foliage is soft green in the spring and becomes a glossy dark, and finally progresses to purple-red fall color.



*Corinus alternifolia...* The alternate-leaf Dogwood or a Pagoda Dogwood, tolerate sun and shade sun exposure. It can handle a wide variety of soil types. The tree can reach up to 30' but the growth rate is slow to moderate. Provides use for 43 different bird species.



*Amelanchier arborea...* Cultivars include 'Refazam' or reflection TM - an oval, upright trees reaching the height of 25'. Very ornamental tree, the fall foliage is dark yellow and orange.



*Carpinus caroliniana...* The American Hornbeam has cultivars that offer similar traits. The Iron wood is a very dense wood yet has smooth and rippled like muscles.



*Betula populifolia...* the Grey Birch tree has cultivars that are unique. 'Lancinata', the pinnately lobed leaves; 'Pendula' - with drooping branches and 'purplea' with purple leaves. These tree selections are really good examples of good smaller trees.



Before Photo



After photo

# West Genesee High School Memorial Project